



WEST ELEVATION

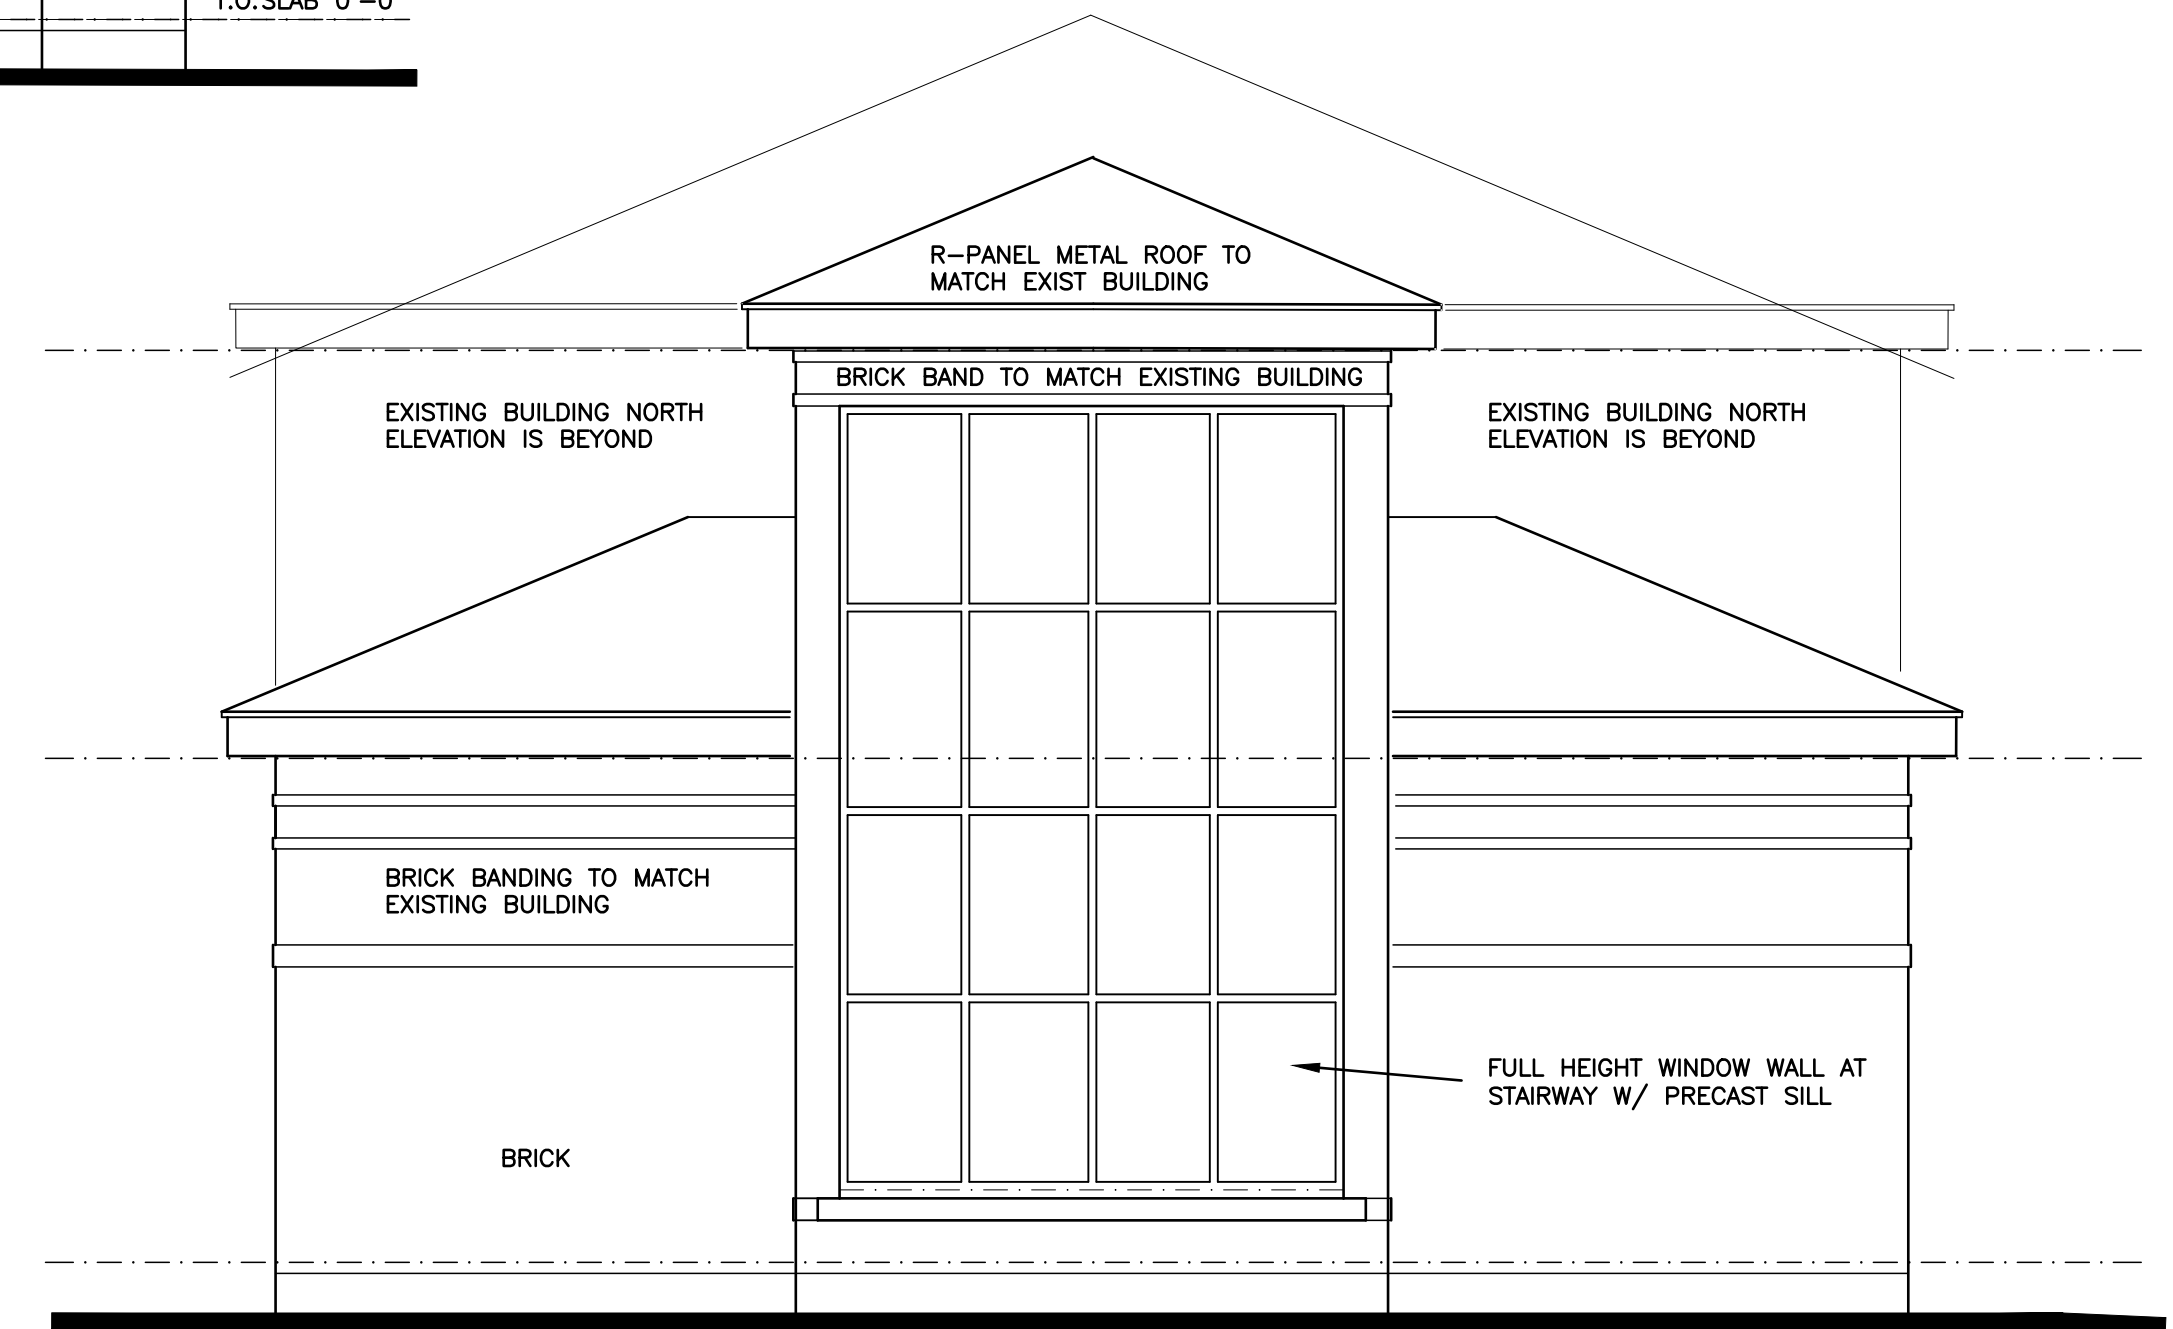

NORTH ELEVATION

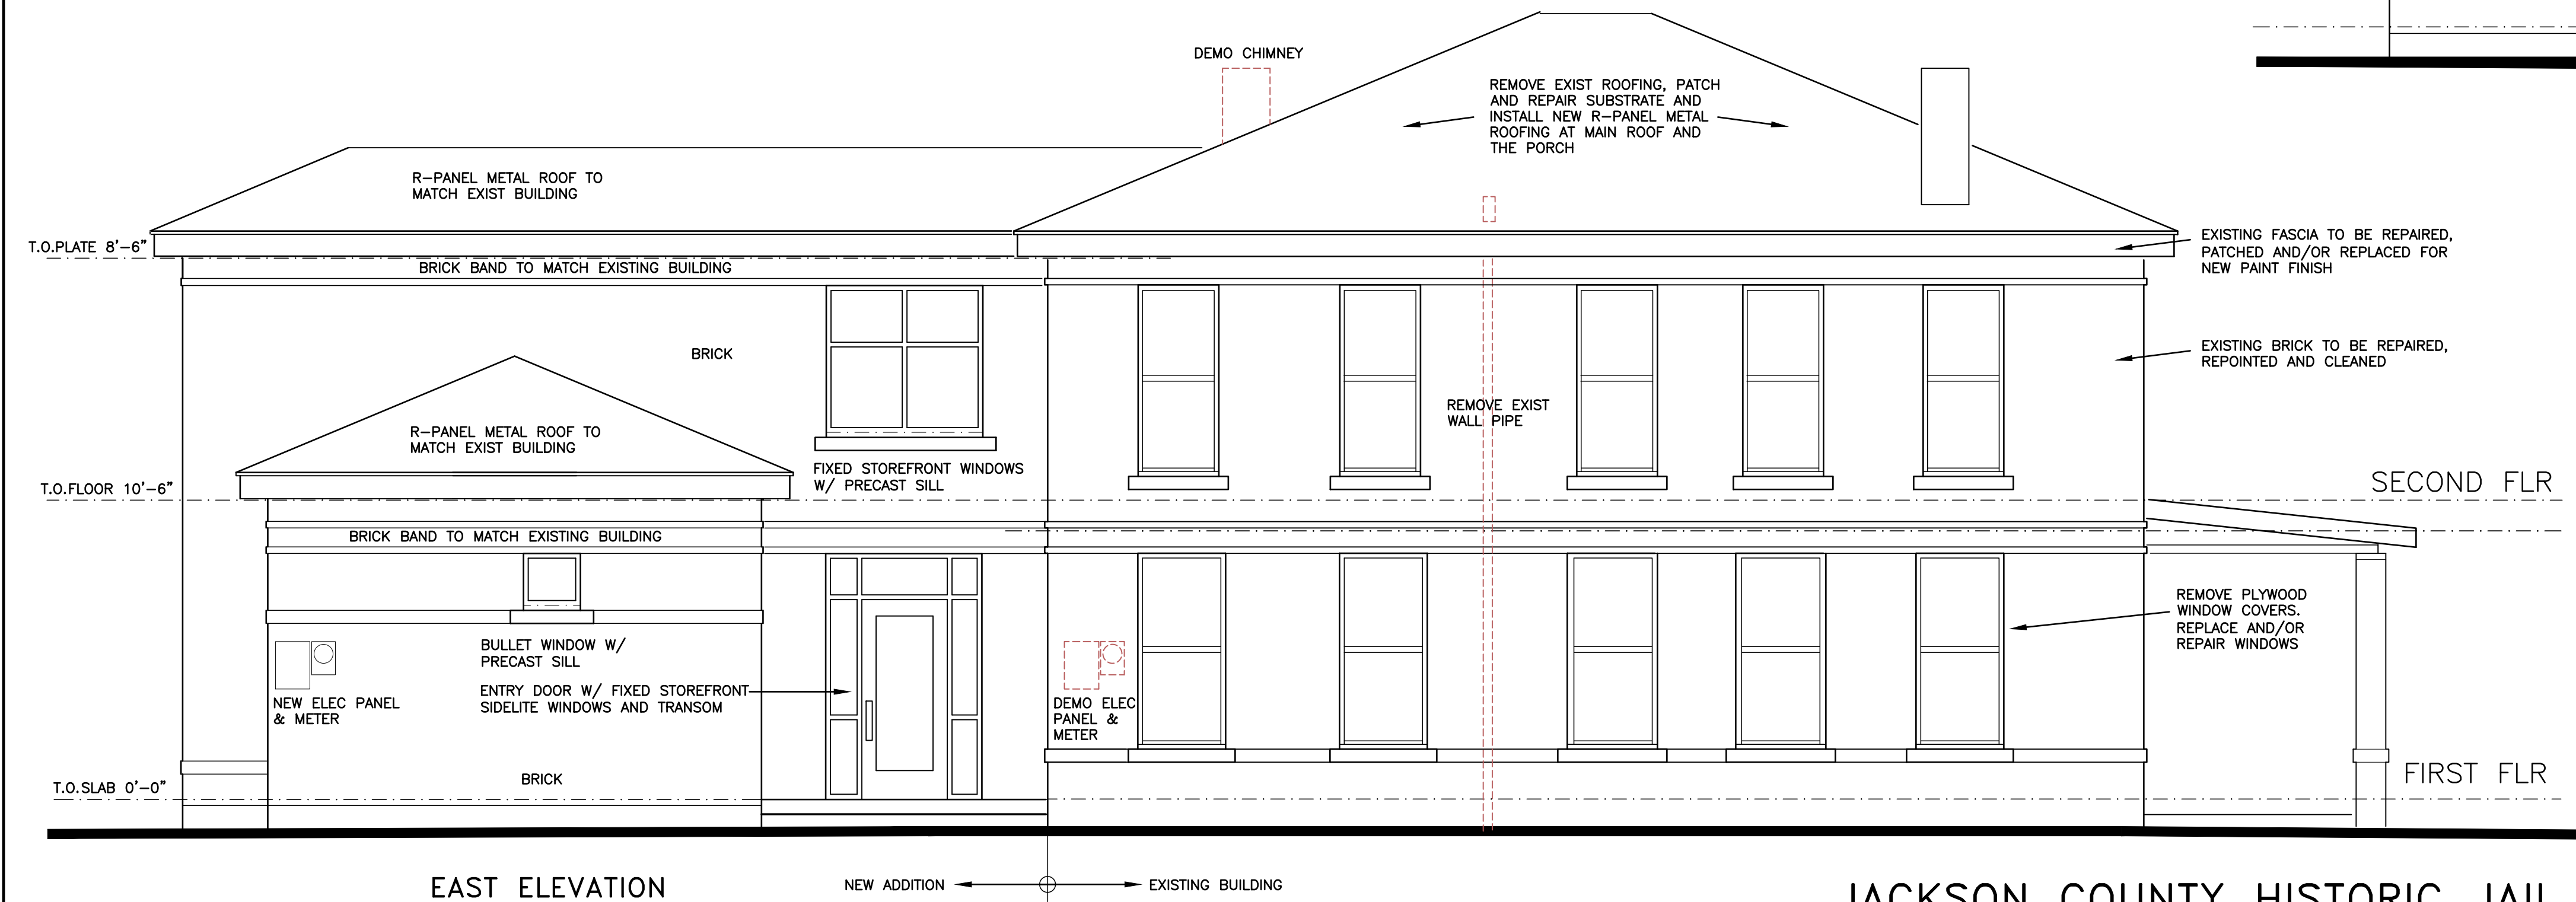

EAST ELEVATION

JACKSON COUNTY HISTORIC JAIL

EAST ELEVATION

10 MAY 2022